




SHADE STRUCTURE



ZERO-DEPTH ENTRY



TOT SLIDE

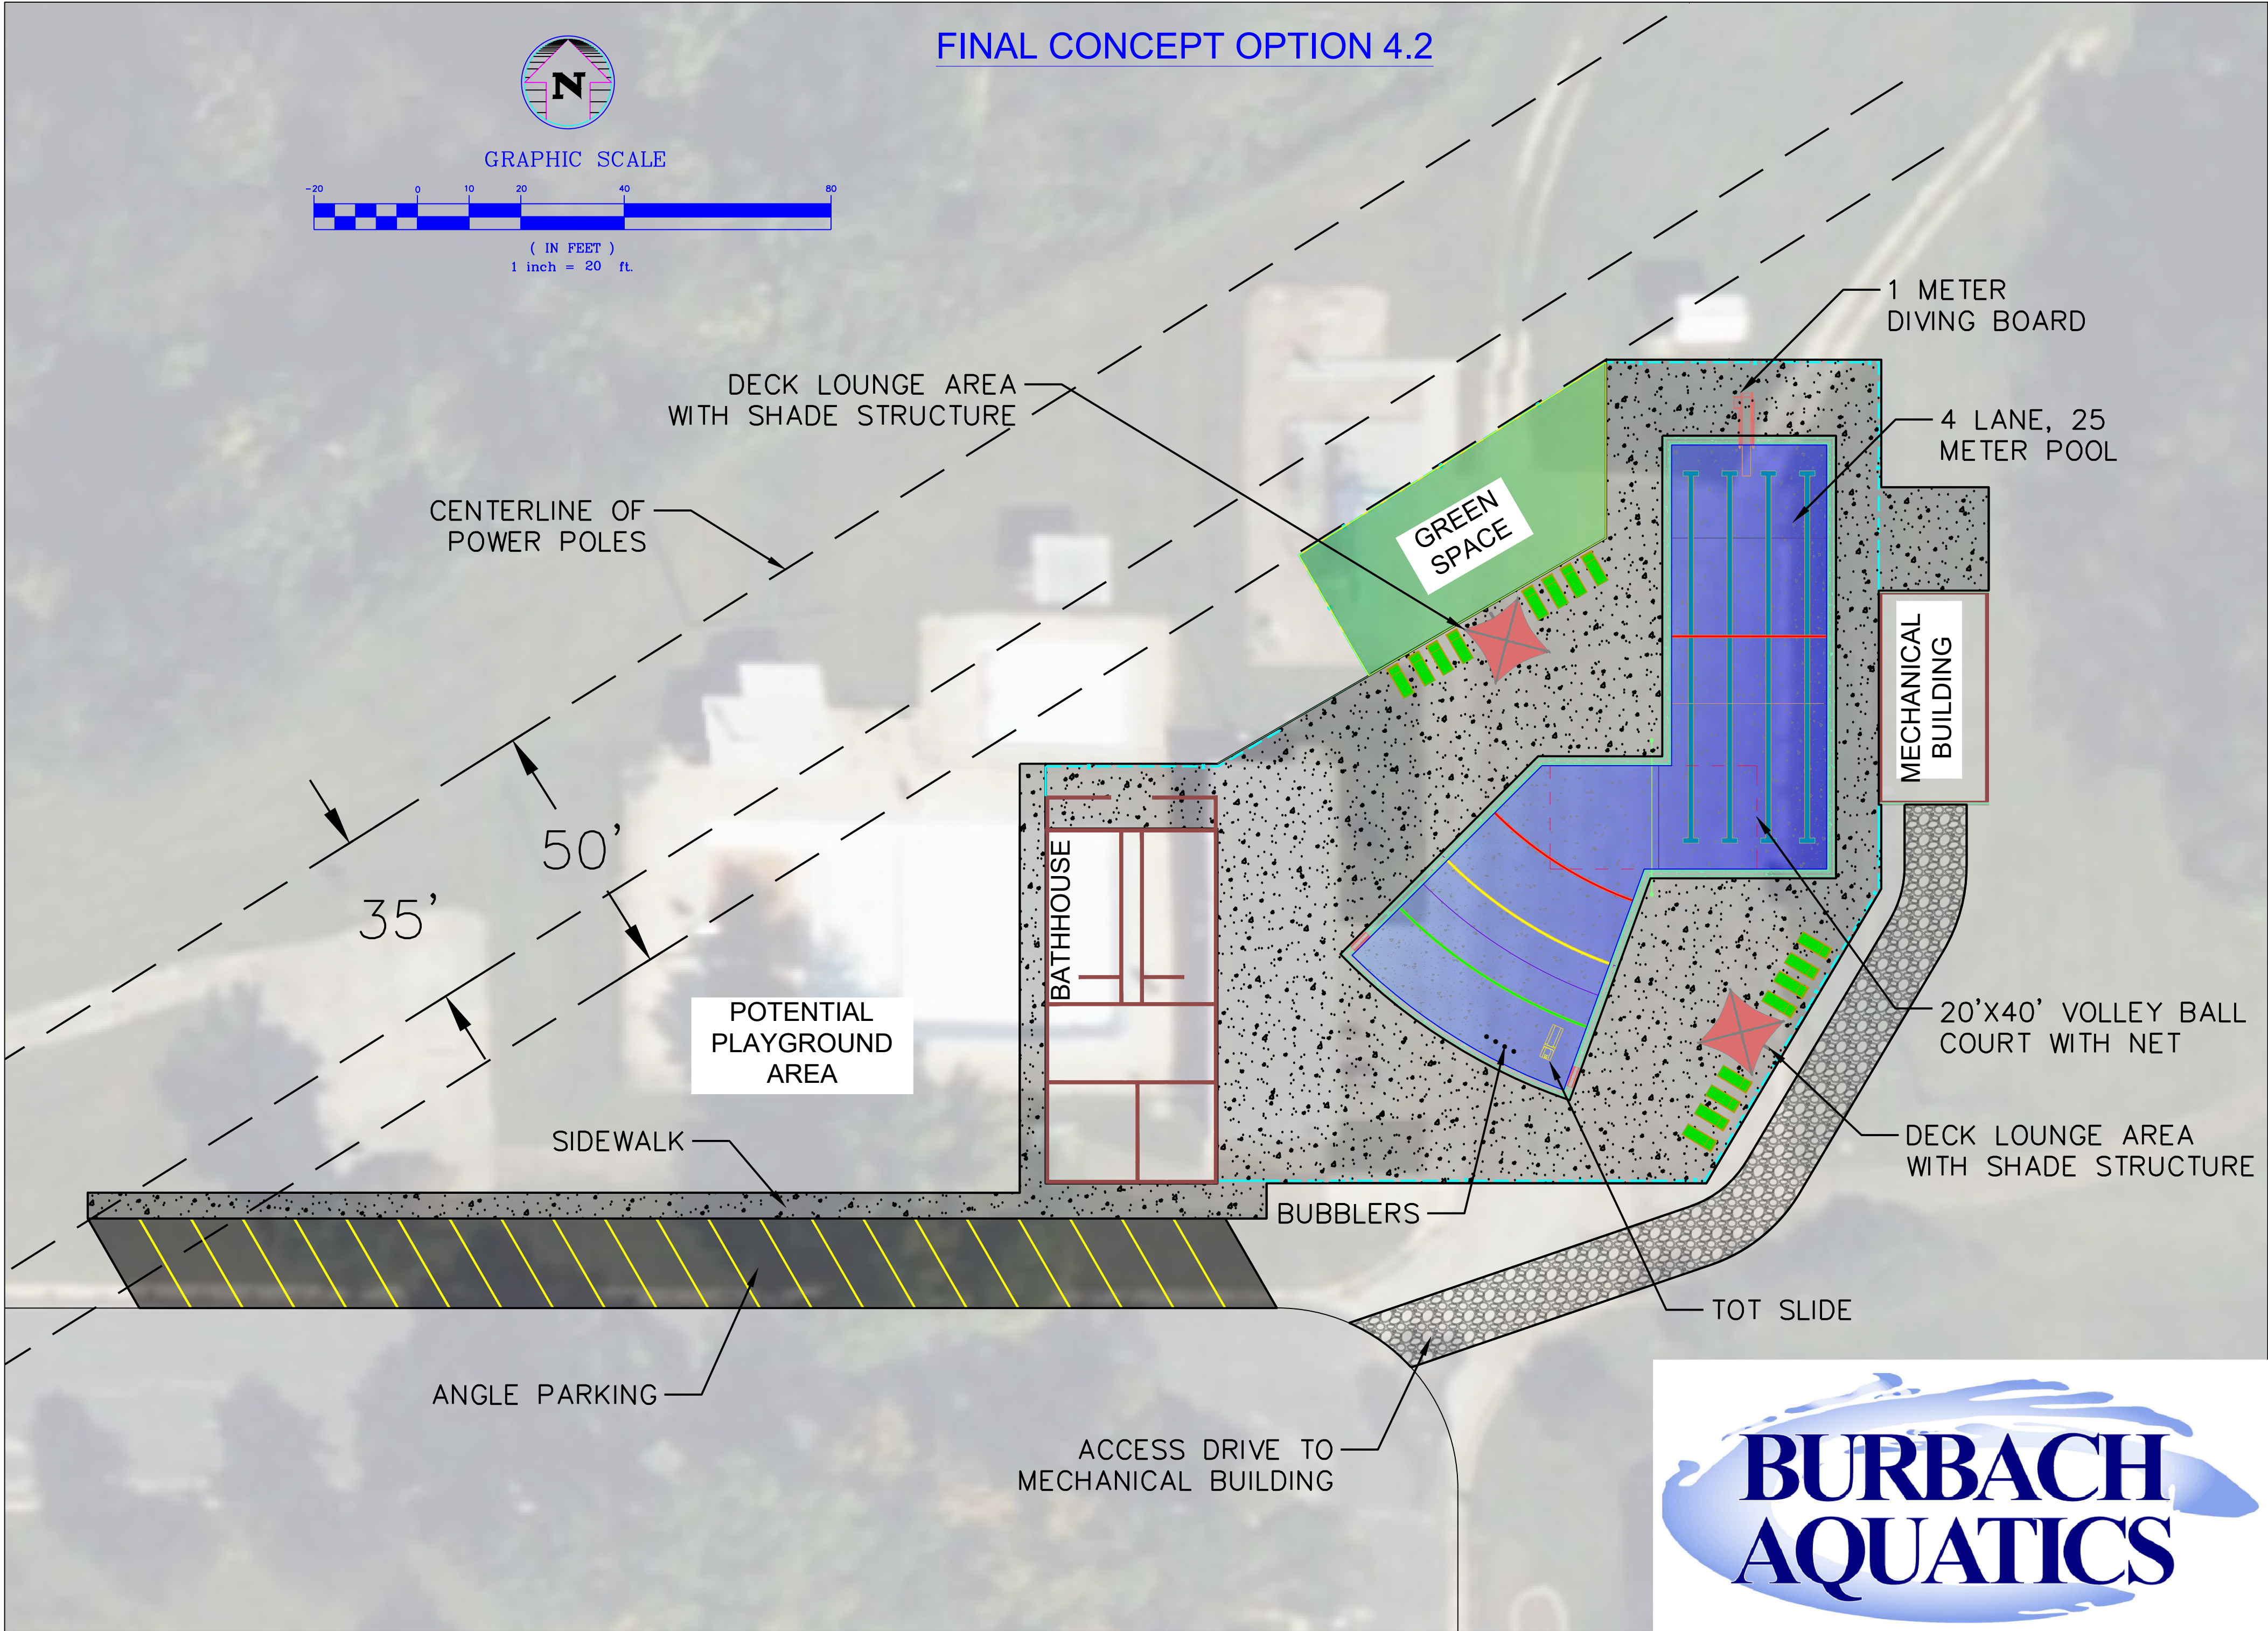

1-METER DIVING BOARD



BUBBLERS

CONCEPTUAL SITE PLAN STATISTICS	
POOL SURFACE AREA	4,657 SF
MECHANICAL BUILDING	800 SF
BATHHOUSE	2,827 SF
DECK SURFACE AREA	8,890 SF
GREEN SPACE INSIDE FENCE	1,720 SF
POOL PATRON CAPACITY	278
OPINION OF PROBABLE CONSTRUCTION COST	\$5,900,000