



CLIMBING WALL



DECK SLIDE




TOT SLIDE



1-METER DIVING BOARD



BUBBLERS

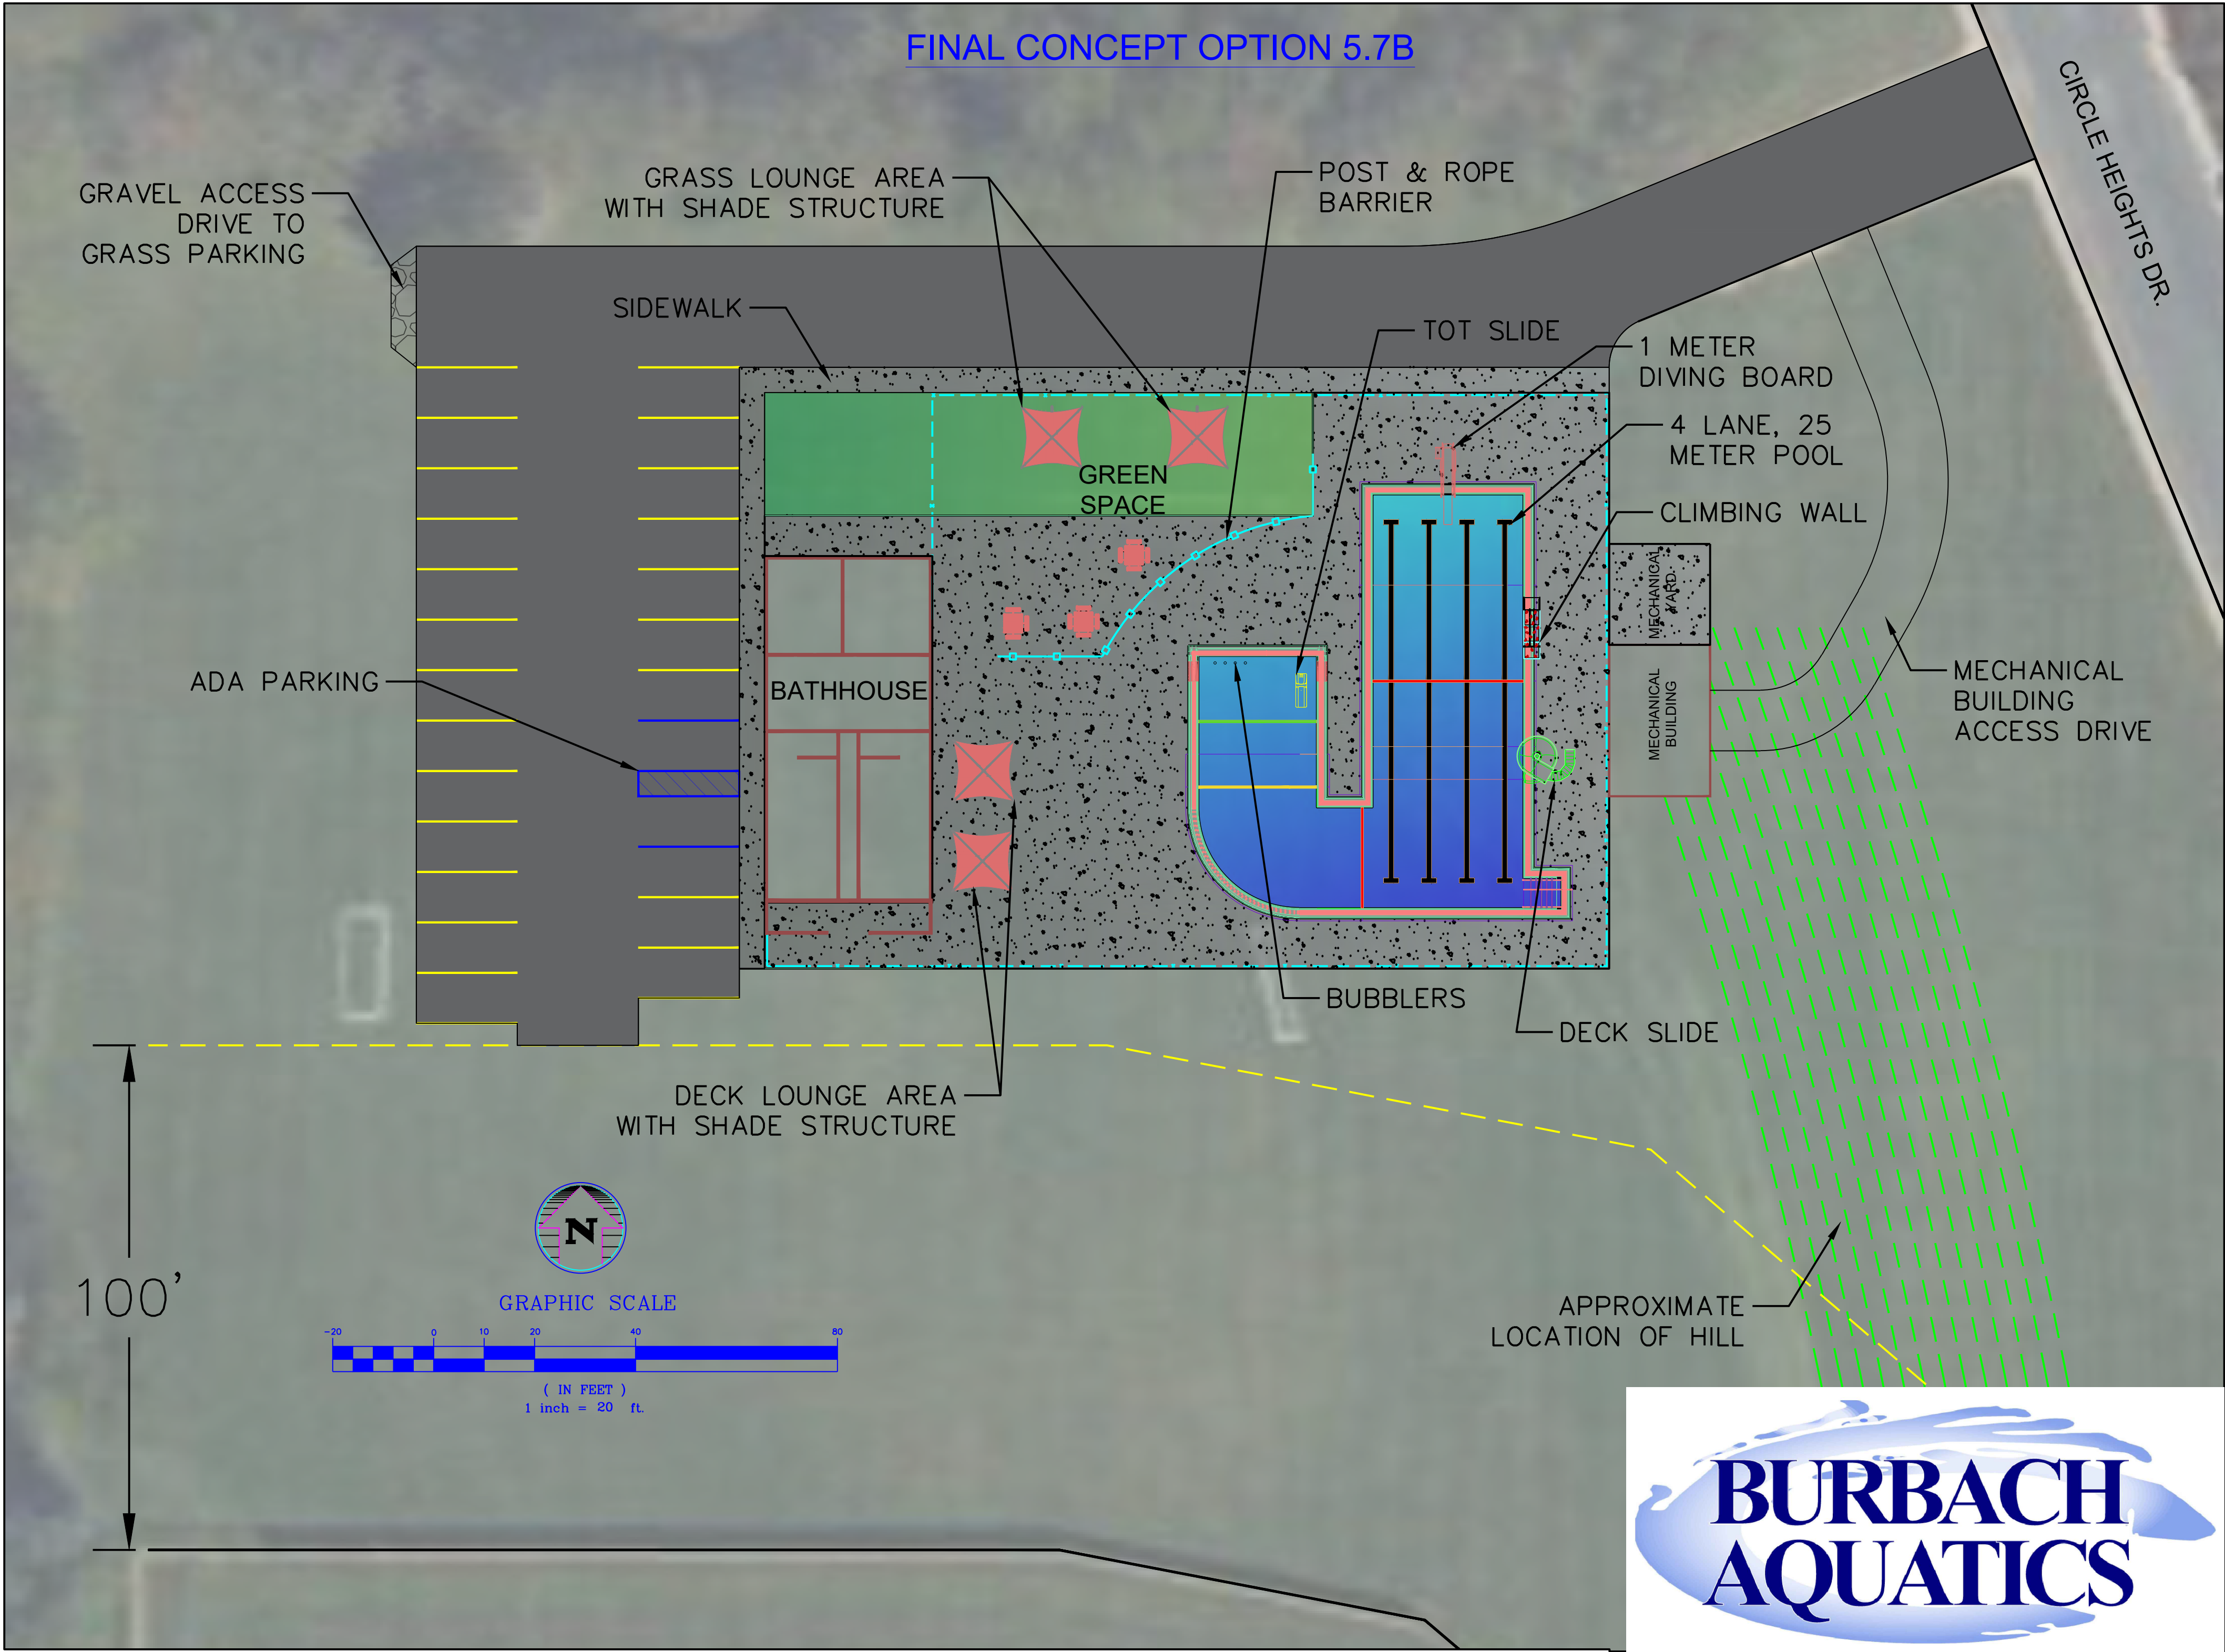

CONCEPTUAL SITE PLAN STATISTICS	
POOL SURFACE AREA	3,810 SF
MECHANICAL BUILDING	600 SF
BATHHOUSE	2,480 SF
DECK SURFACE AREA	10,660 SF
GREEN SPACE INSIDE FENCE	1,340 SF
POOL PATRON CAPACITY	222
OPINION OF PROBABLE CONSTRUCTION COST	\$6,000,000